



MIDSHIP & FRONT WALL SECTION

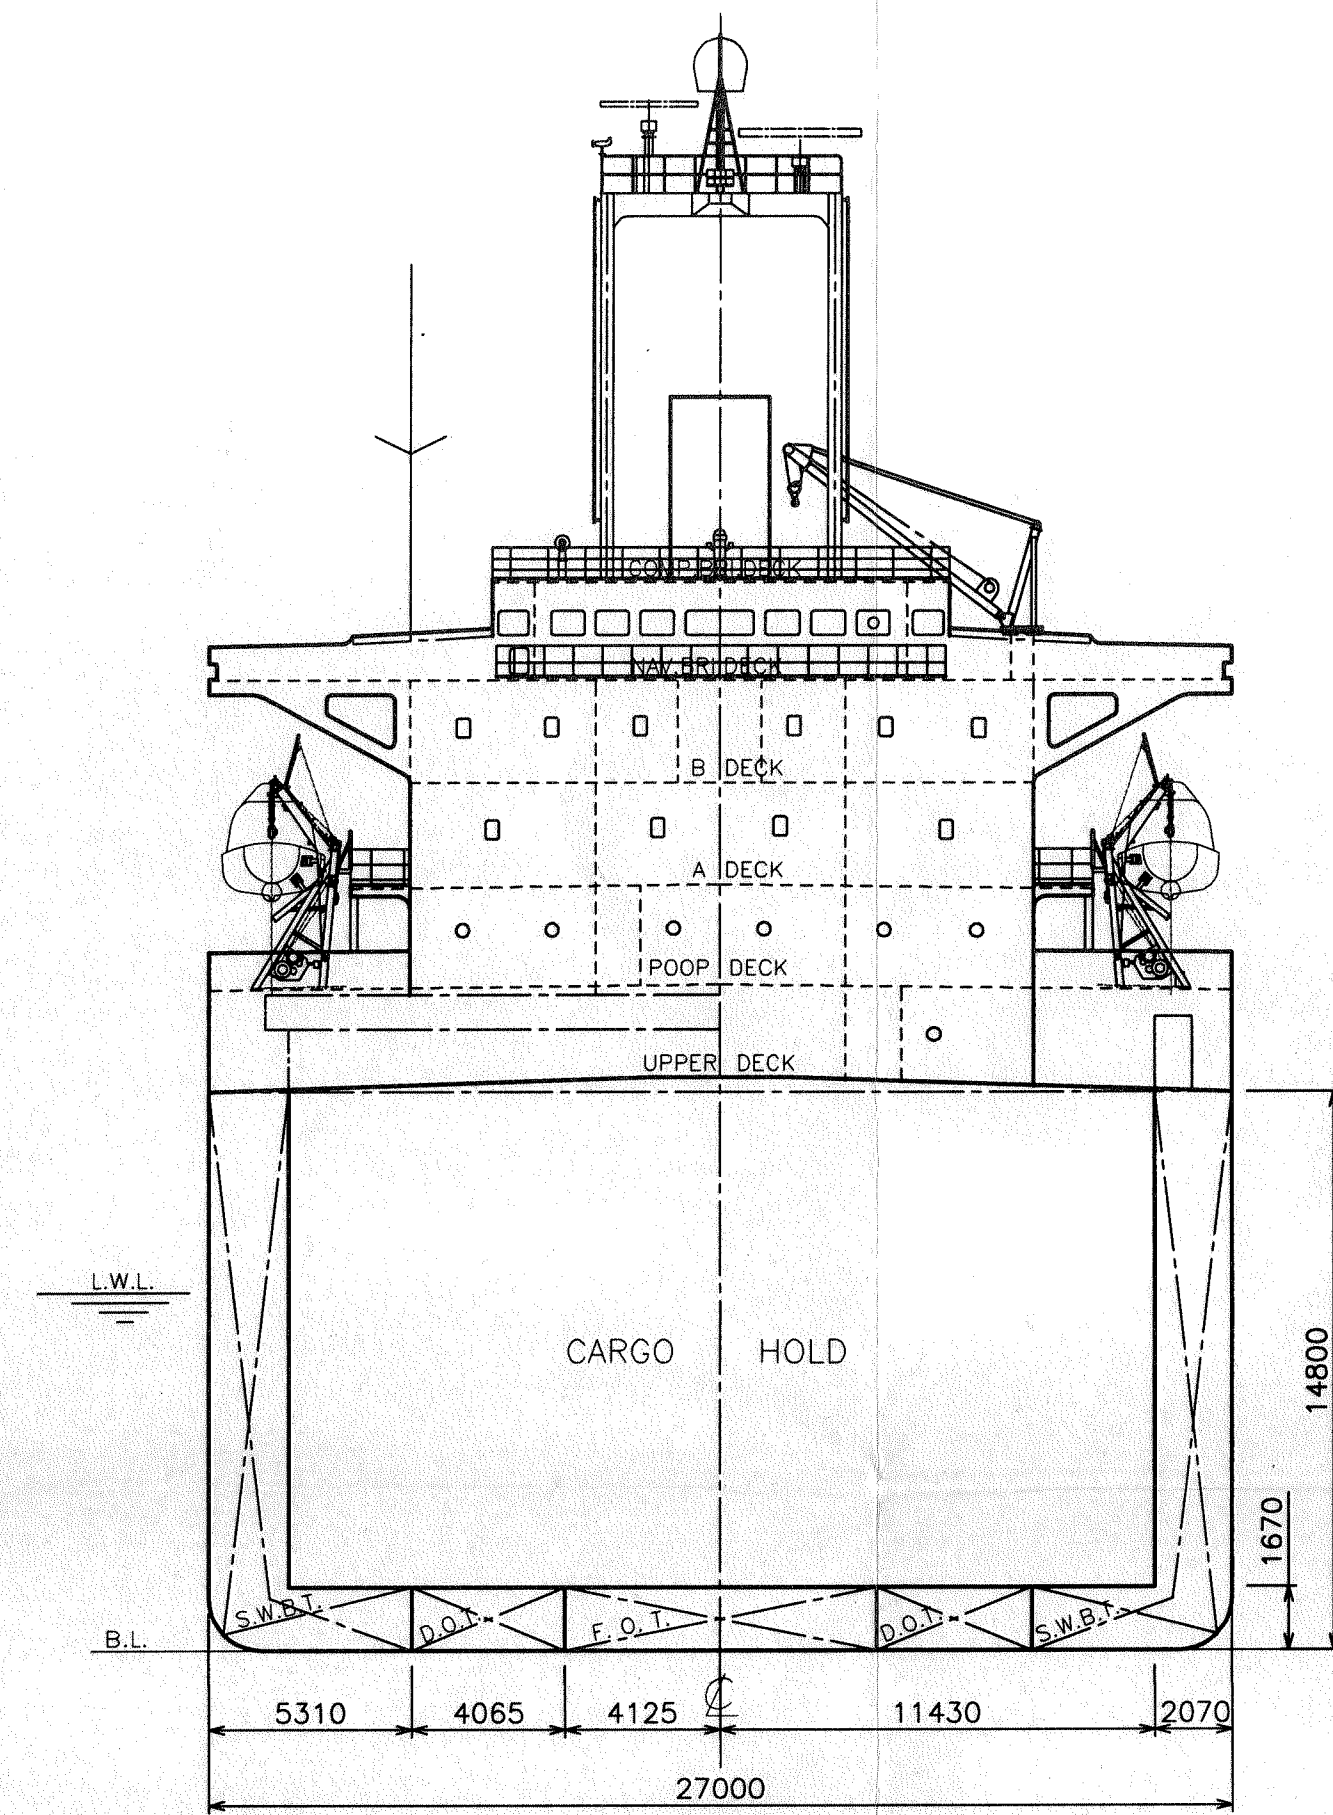

GENERAL ARRANGEMENT

M.V. BLUE OCEAN

SCALE : 1/200

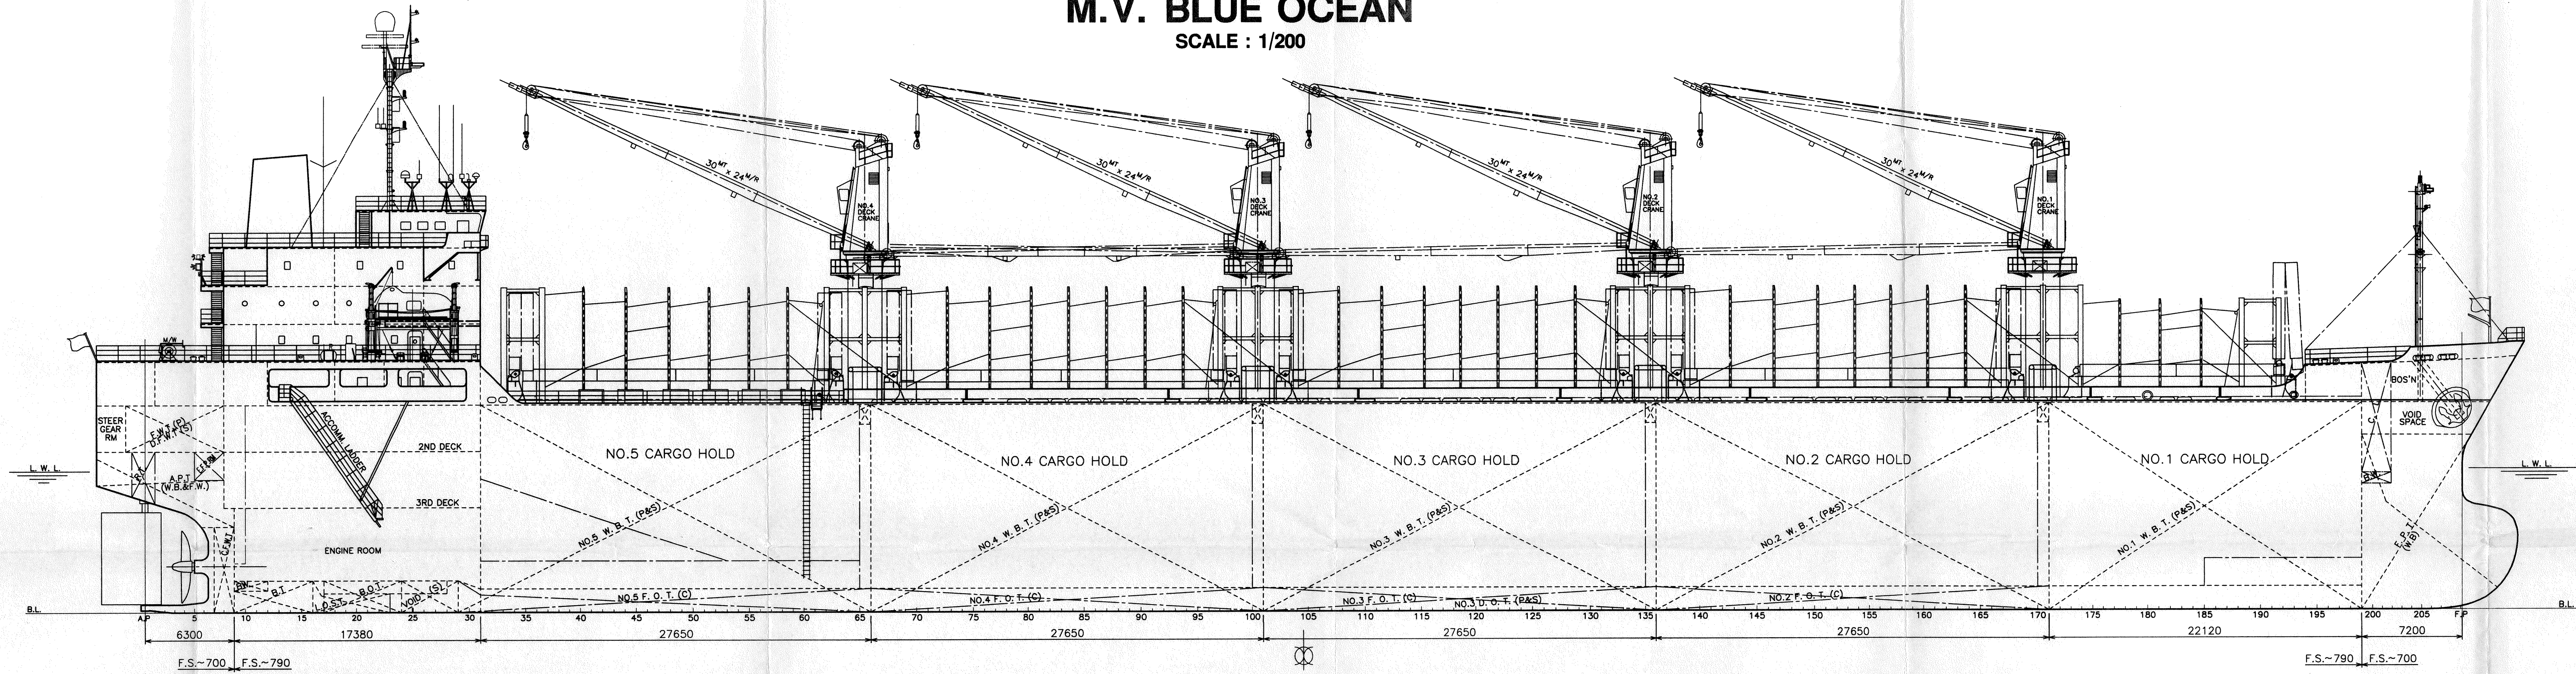


PRINCIPAL DIMENSIONS

LENGTH (O.A)	171.59 M
LENGTH (P.P)	163.60 M
BREADTH (MLD)	27.00 M
DEPTH (MLD)	14.80 M
DESIGNED DRAFT (MLD)	9.55 M
SCANTLING DRAFT (MLD)	10.40 M
GROSS TONNAGE	19,799 M
DEADWEIGHT(ds=10.4m)	31,734 MT
MAIN ENGINE	
MITSUBISHI 6UEC52LA	
M.C.O. 7,080 KW (9,600 ps X 133 rpm)	
C.S.O. 6,372 KW (8,640 ps X 128 rpm)	
SERVICE SPEED (CSO, 15%SM, ds=10.40")	
	abt. 14.5 KT
CLASS	NK


COMPLEMENT

DECK DEPART	ENG. DEPART	BUSIN. DEPART
CAPTAIN	1 C/ENG	1
C/OFF	1 2/ENG	1
2/OFF	1 3/ENG	1
3/OFF	1 4/ENG	1
4	4	
TOTAL	8P	
BOS'N	11 OILER	31 COOK
ABLE S/M	3 WIPER	1 BOY
SEAMAN	2	
6	4	2
TOTAL	12P	
PILOT	1P	
OFF'S SPARE	2P	
CREW'S SPARE	2P	
GRAND TOTAL	25P	


HOLD SECTION

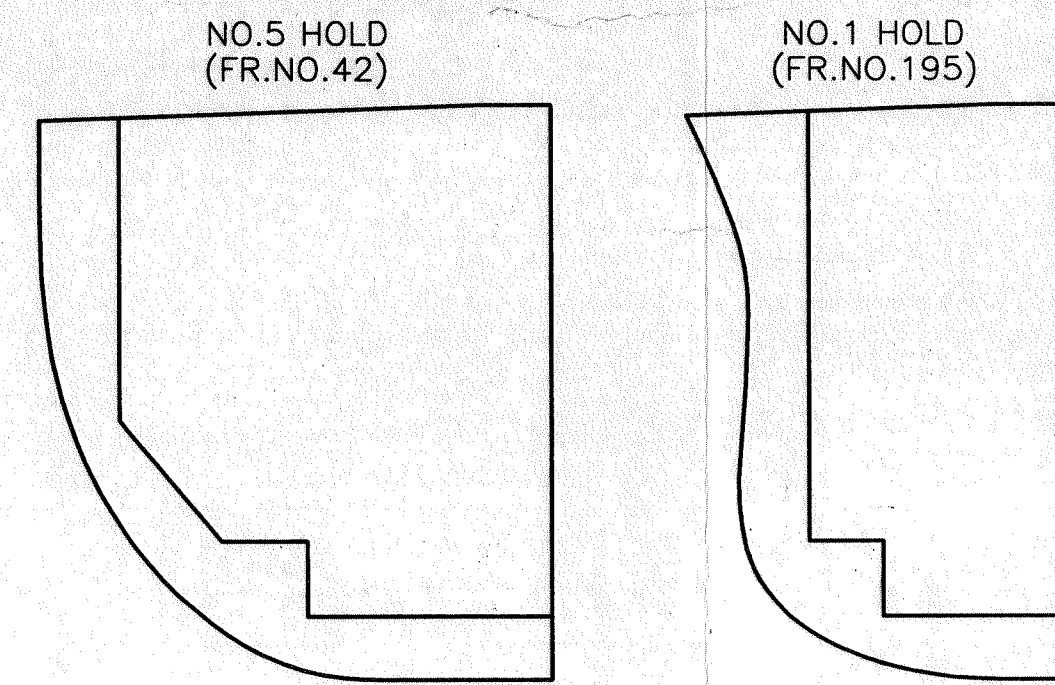


POOP DECK

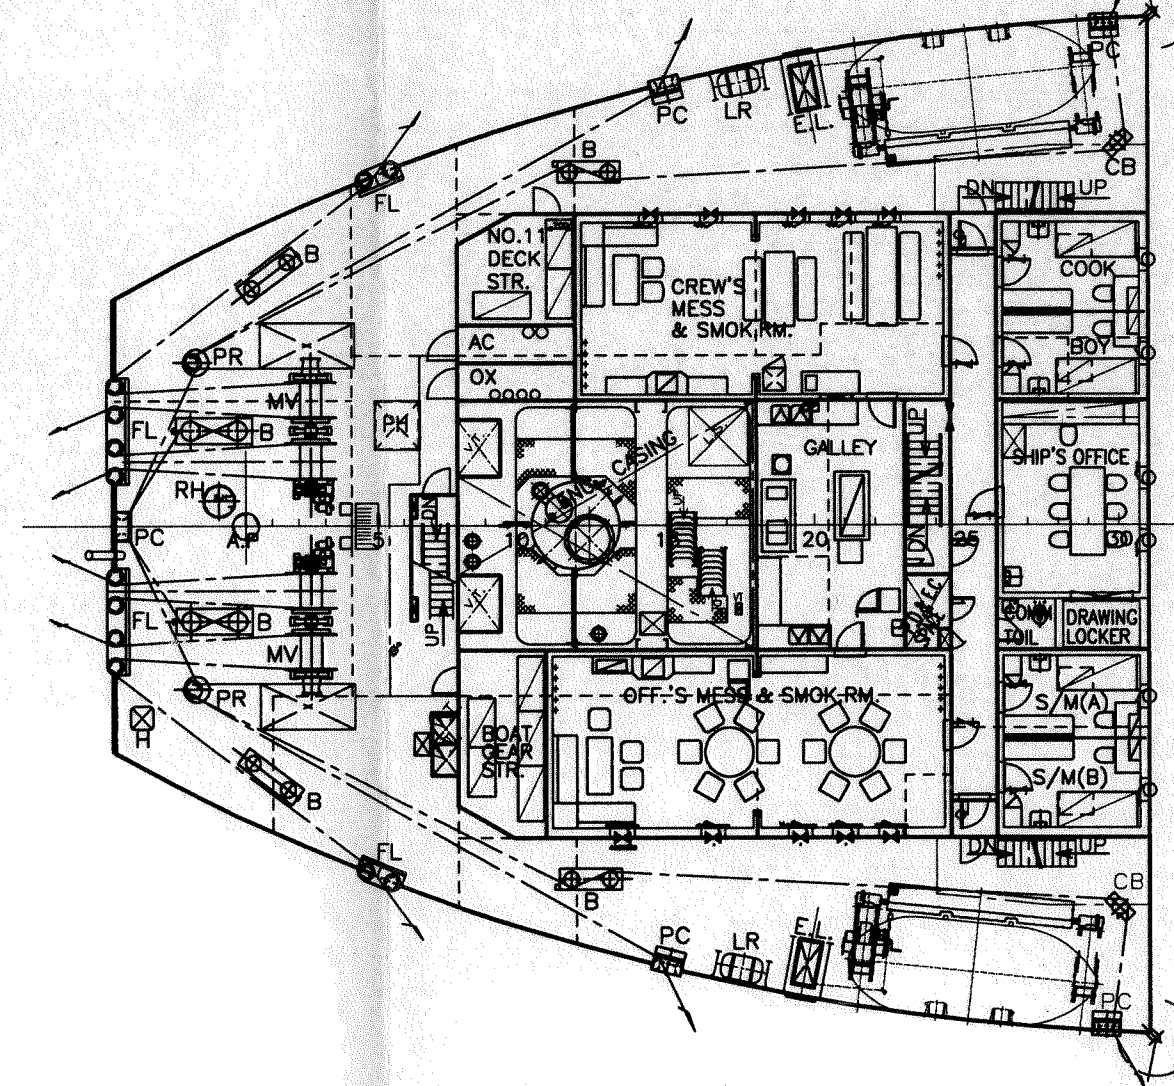


A-DECK

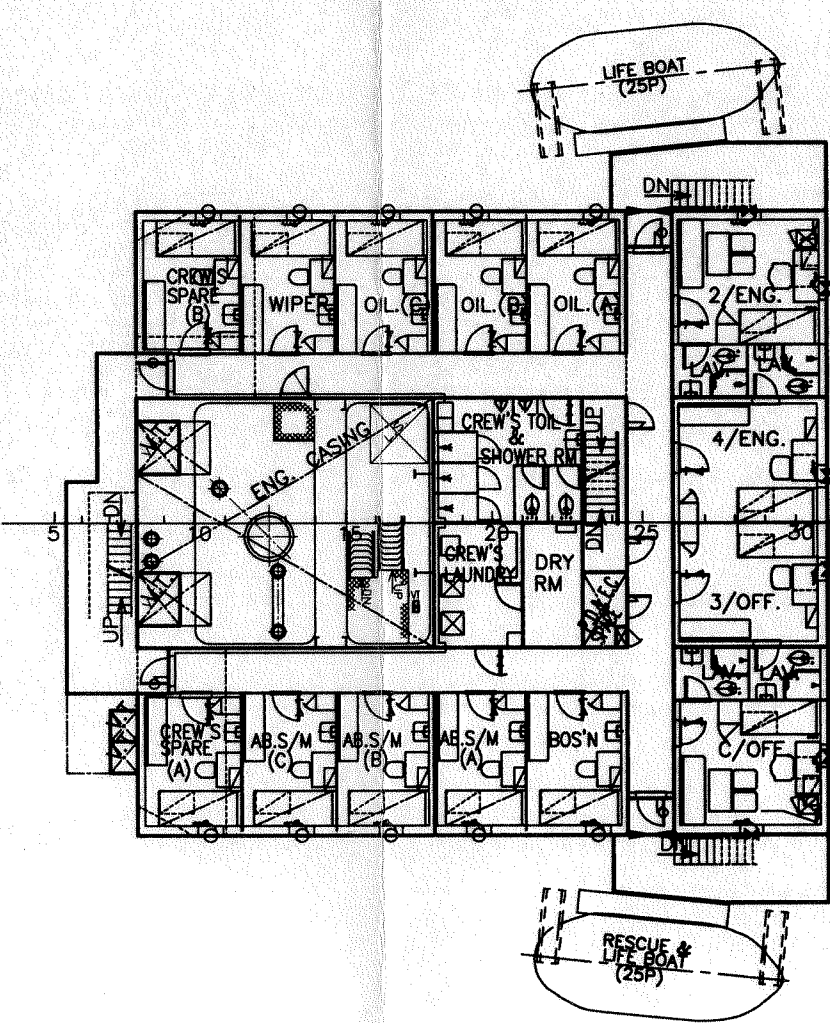


B-DECK

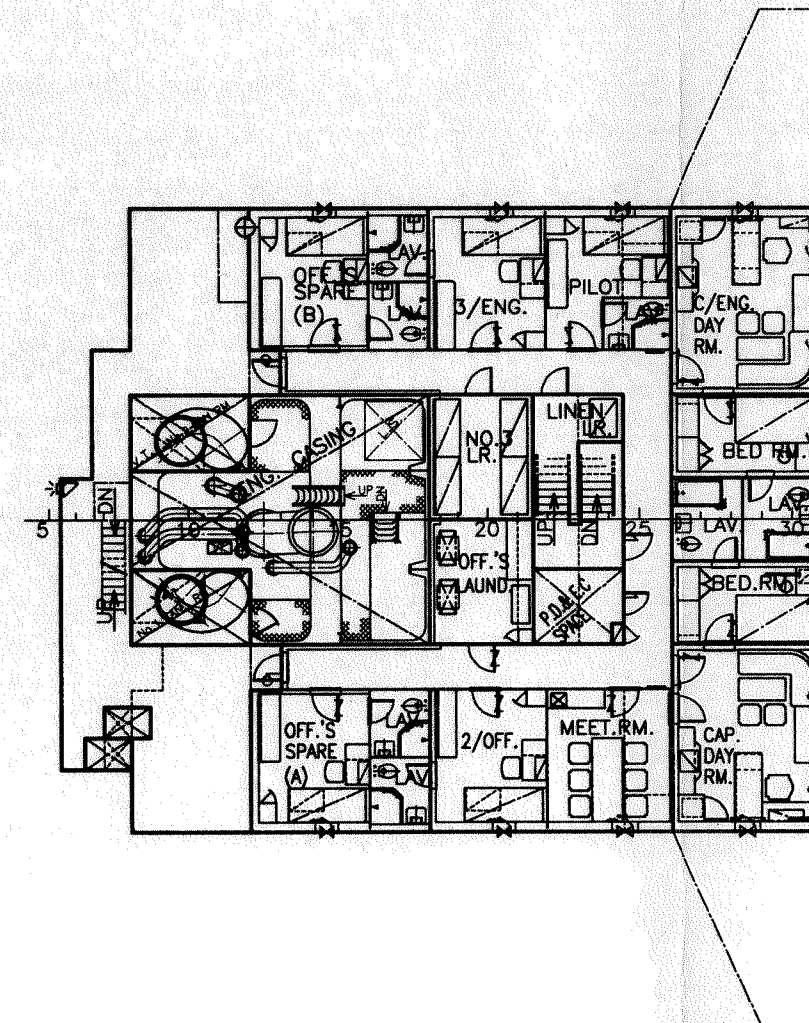


NAV. BRI. DECK

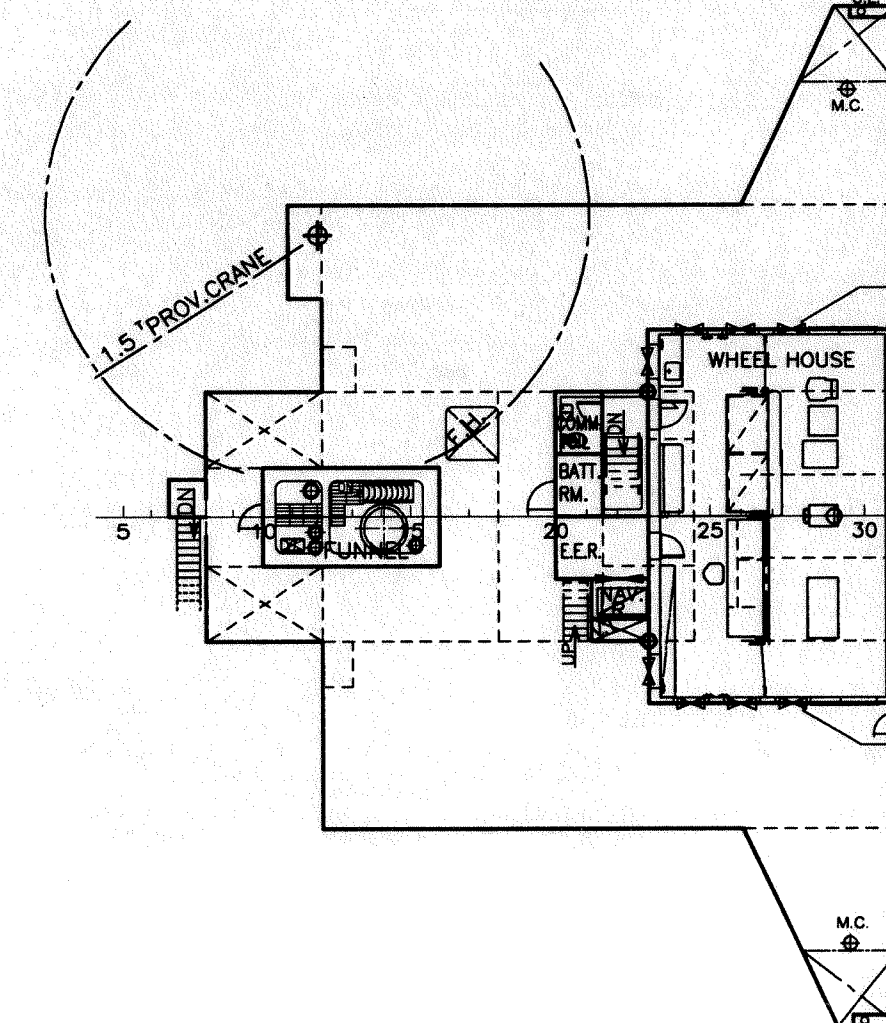


COMP. BRI. DECK

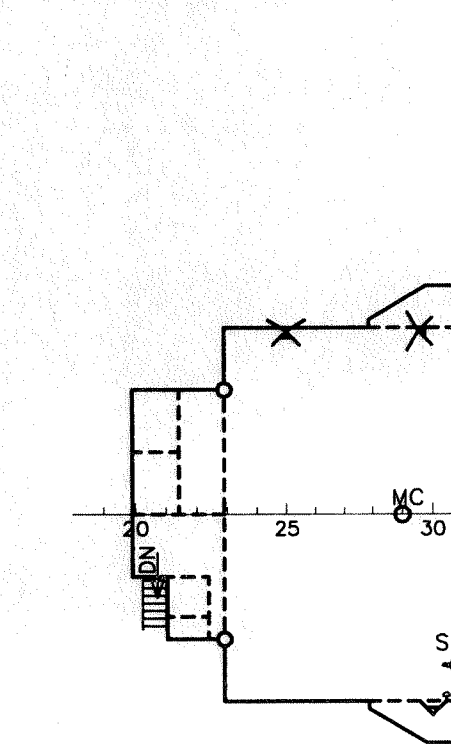


F' CLE DECK

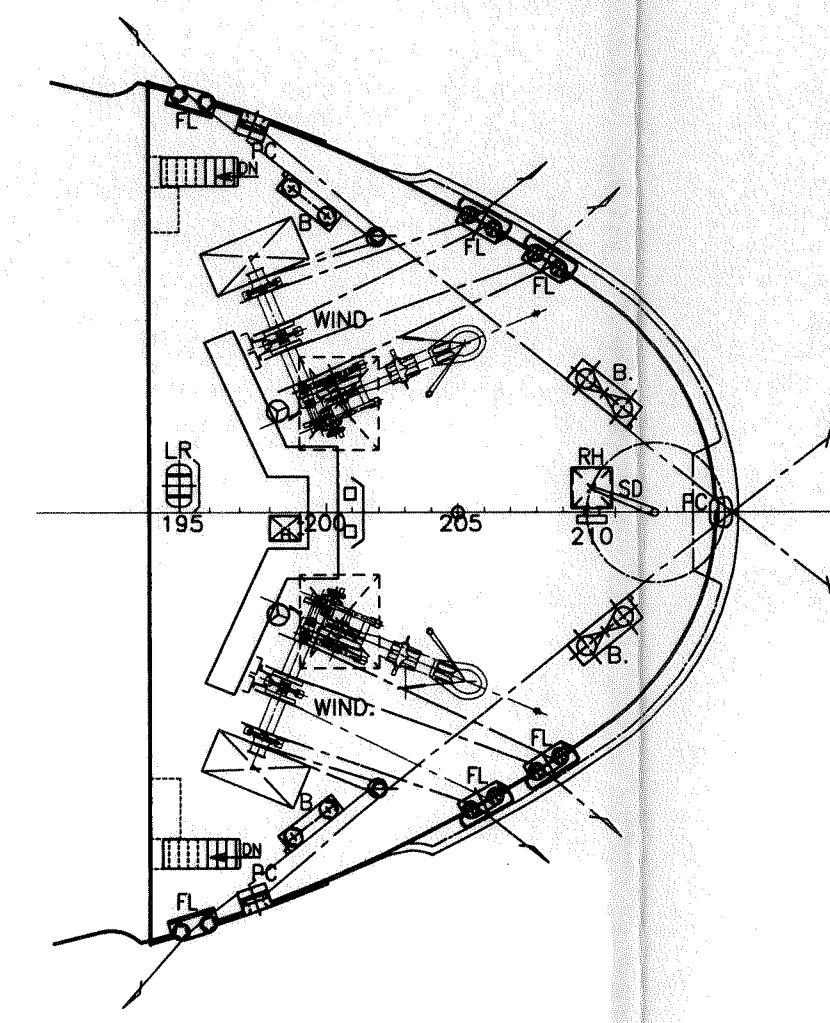


2ND DECK

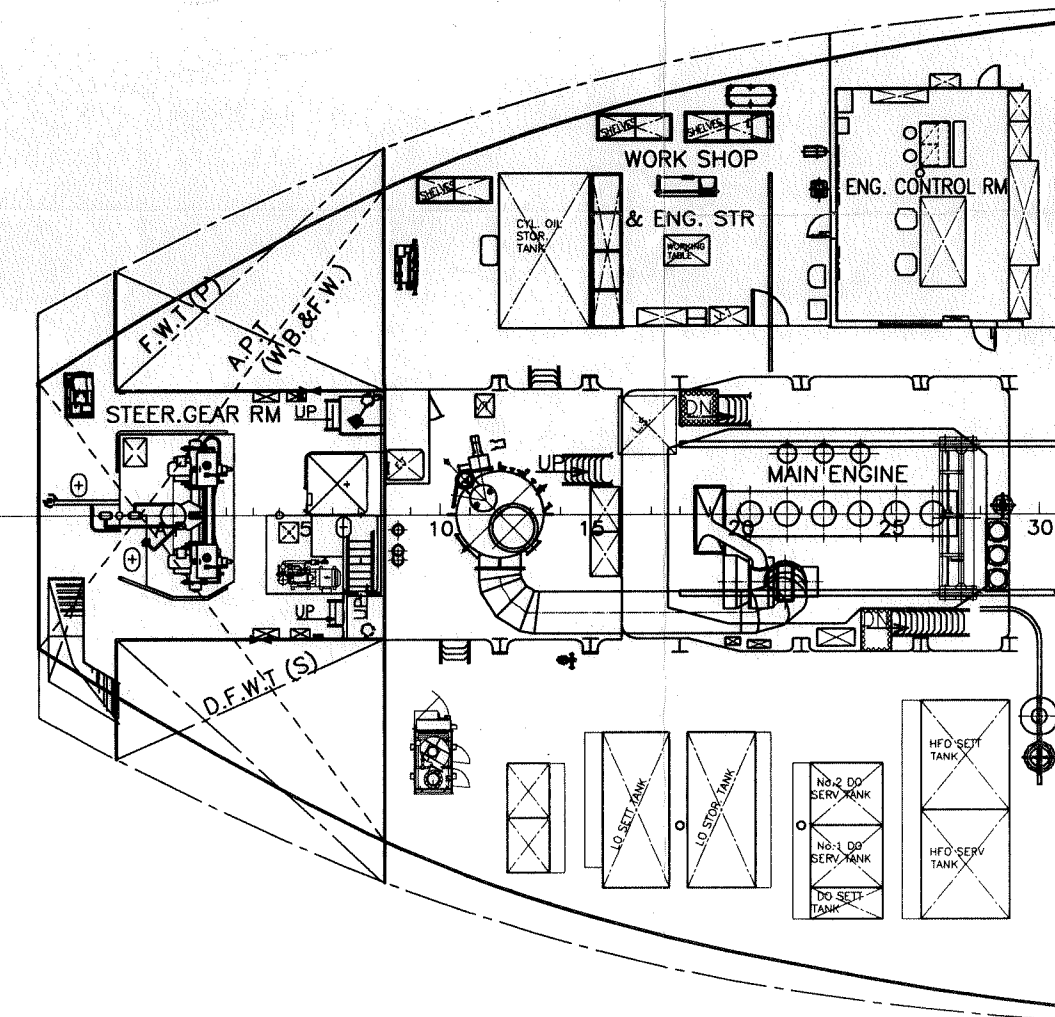


3RD DECK

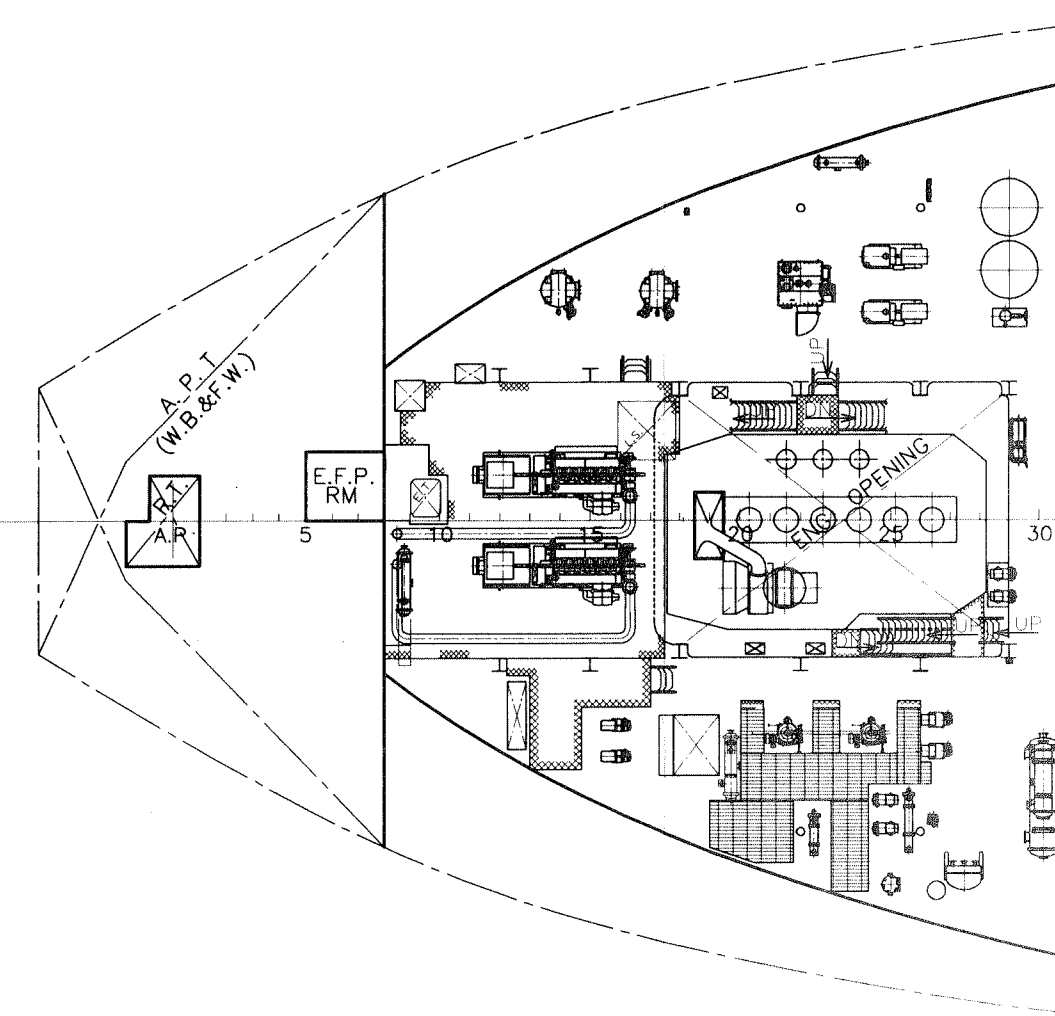


UPPER DECK

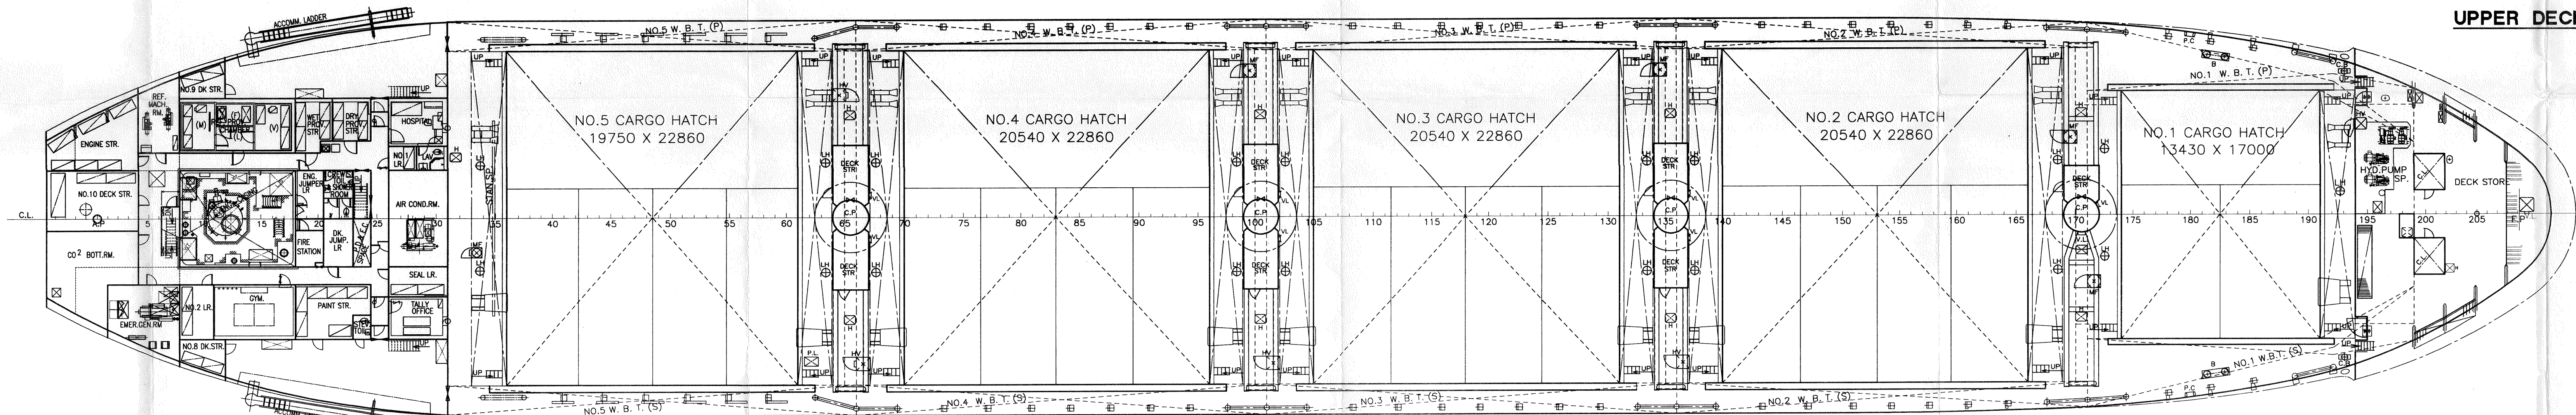

DECK HOUSE TOP

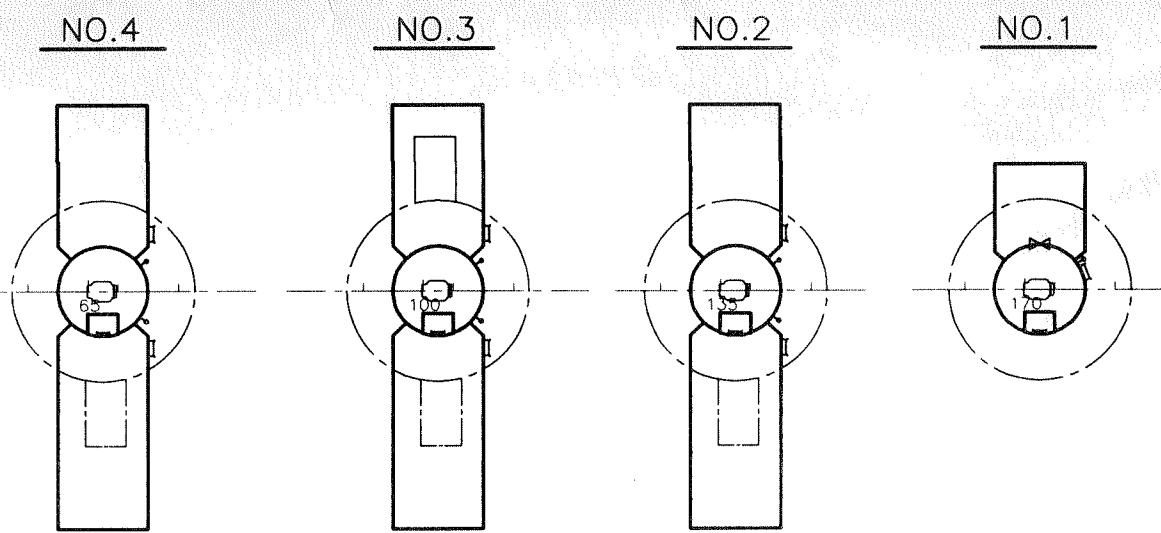

HOLD PLAN

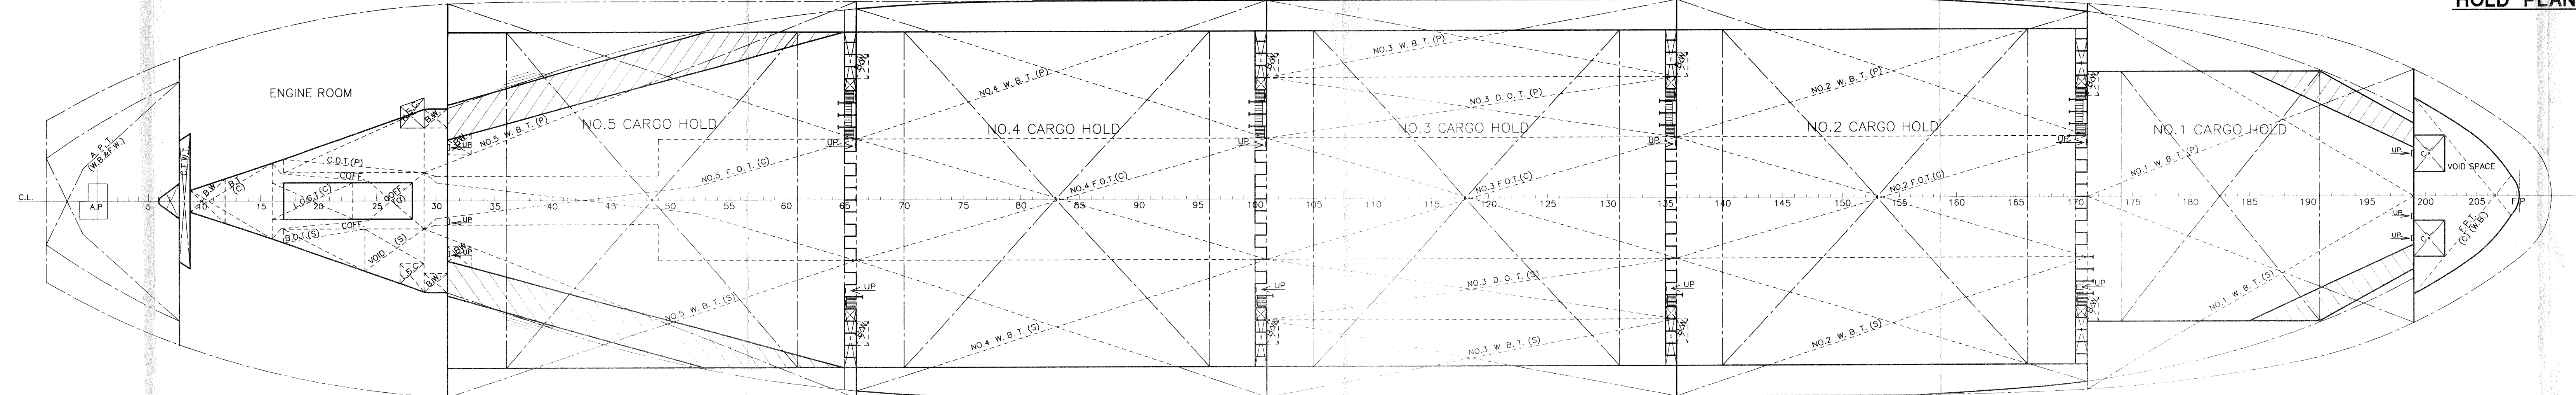

BIBLIOGRAPHY

12th May, 2005
Prepared by our yard as finished plan

LEYTE NAVIGATION S.A.
D/W 31,600^{MT} BOX SHAPED TYPE
LOG/BULK CARRIER

GENERAL

ARRANGEMENT

FINISHED PLAN

SHIP NAME	M/V BLUE OCEAN
SHIP NO.	SH-1137
SCALE	1/200
SAIKI	
HEAVY INDUSTRIES CO., LTD.	
DESIGNING DEPT. HULL DES. SEC.	
DRAWN BY	4/10/2005
CHECKED BY	
SEC. CHIEF	
DEPT. CHIEF	
DATE DWG.	12 th May, 2005
DWG NO.	C 0 - 04